


EXISTING HOUSE

ROOF PITCH ____: 12

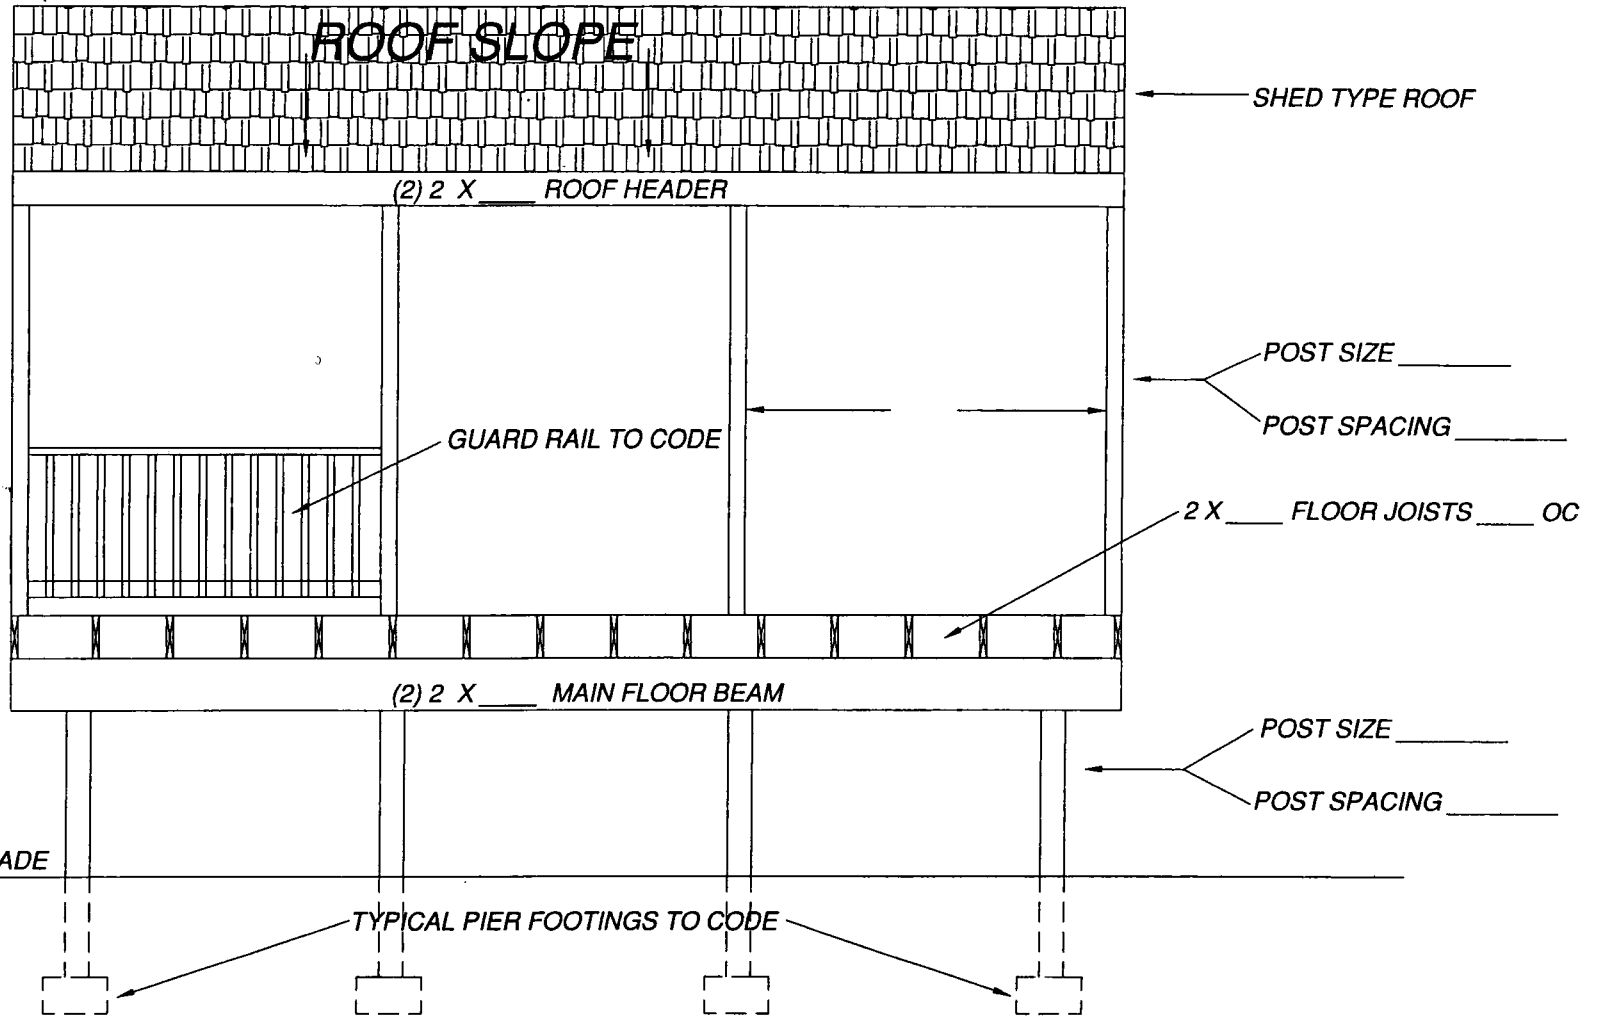

DECK WITH SHED TYPE ROOF
FRONT VIEW