


\*\*\* SEE DECK CODE COMPLIANCE GUIDELINES FOR MINIMUM SPECIFICATIONS

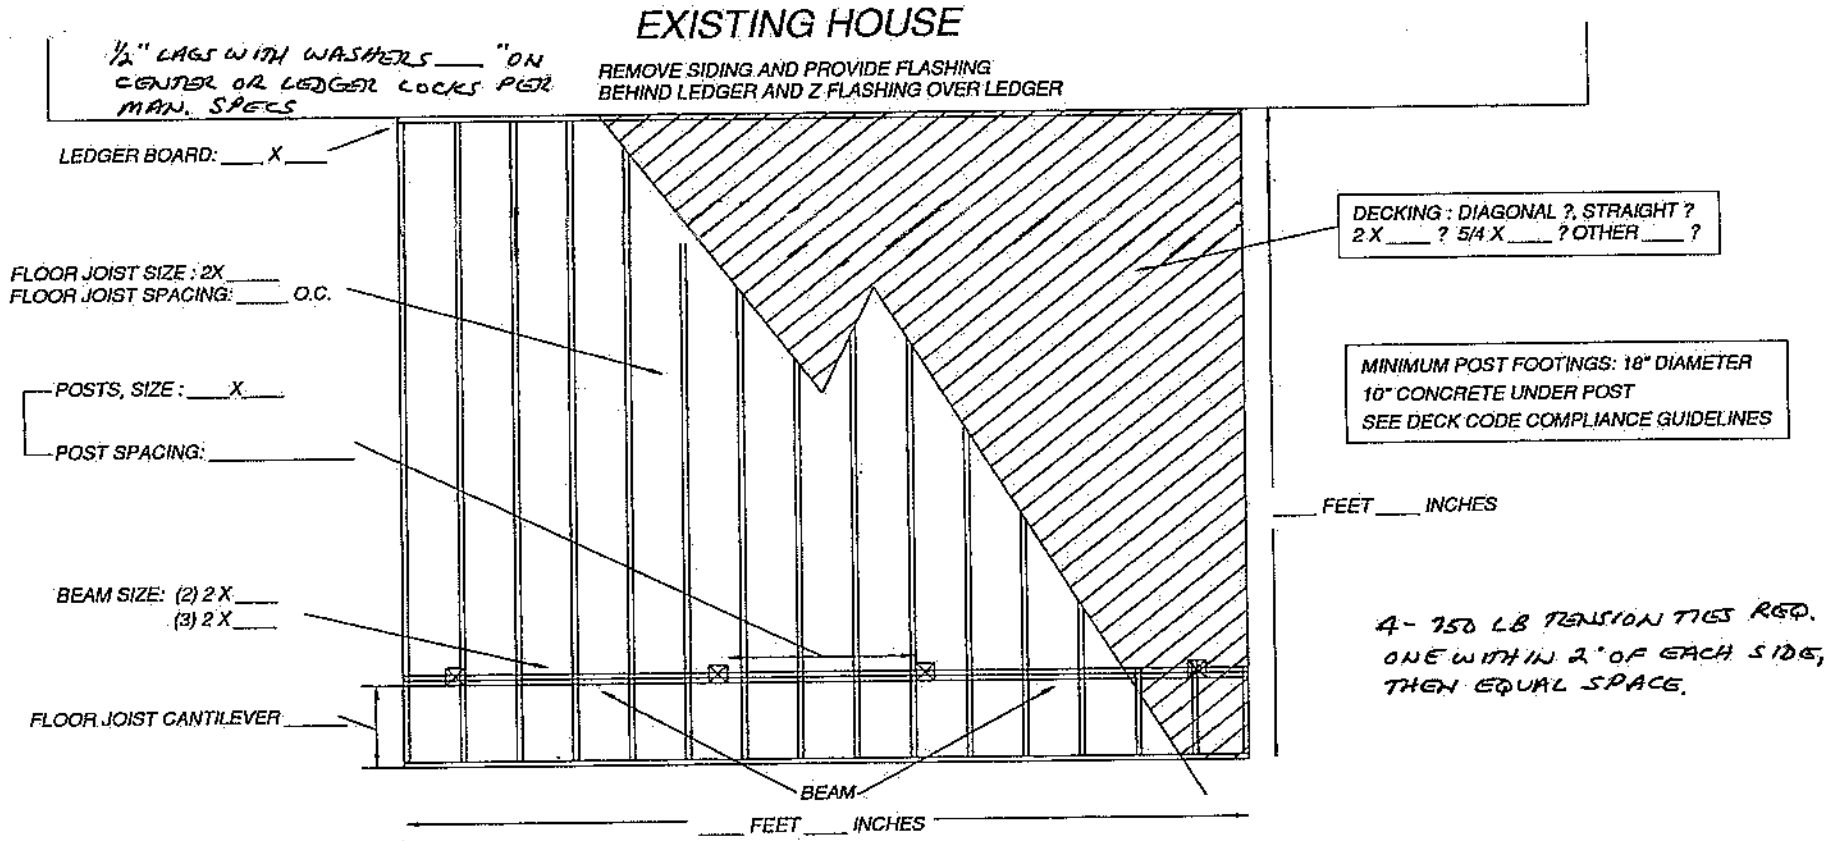

DECK FLOOR FRAMING PLAN EXAMPLE

\*\*\* SEE DECK CODE COMPLIANCE GUIDELINES  
FOR MINIMUM SPECIFICATIONS

