



CROSS SECTION FOR RETURN GABLE ROOF OVER NEW OR EXISTING DECK

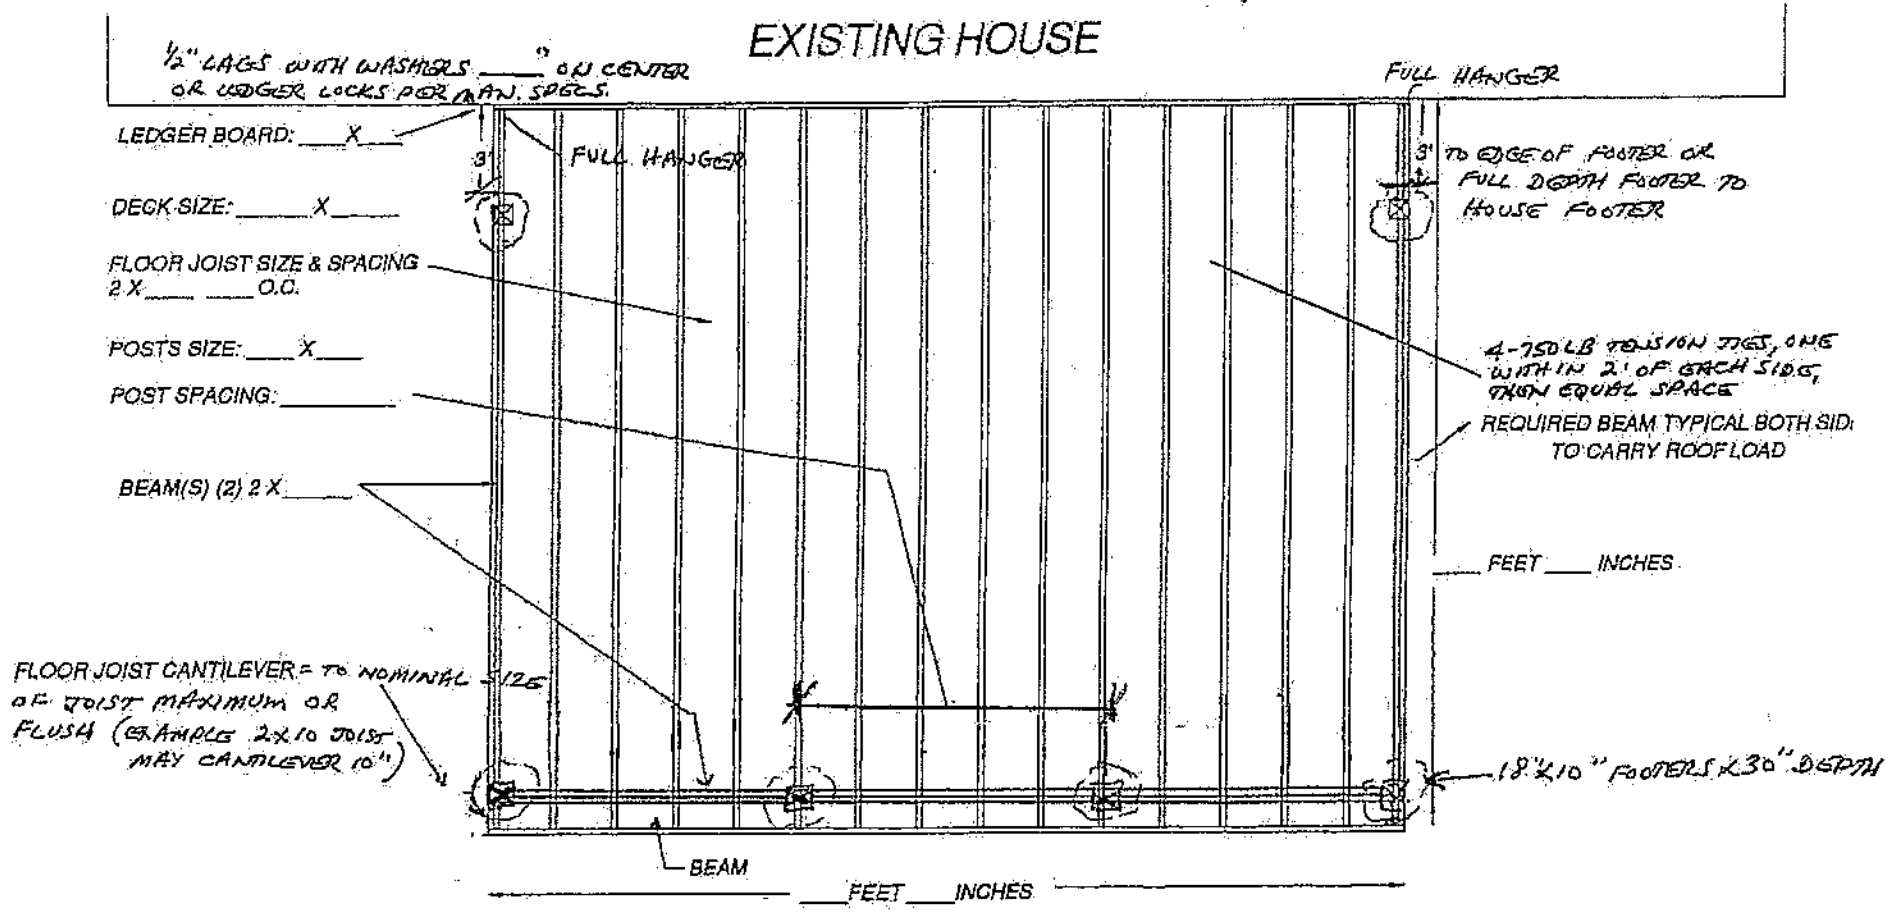

TYPICAL DECK FLOOR FRAMING FOR A RETURN GABLE ROOF ABOVE

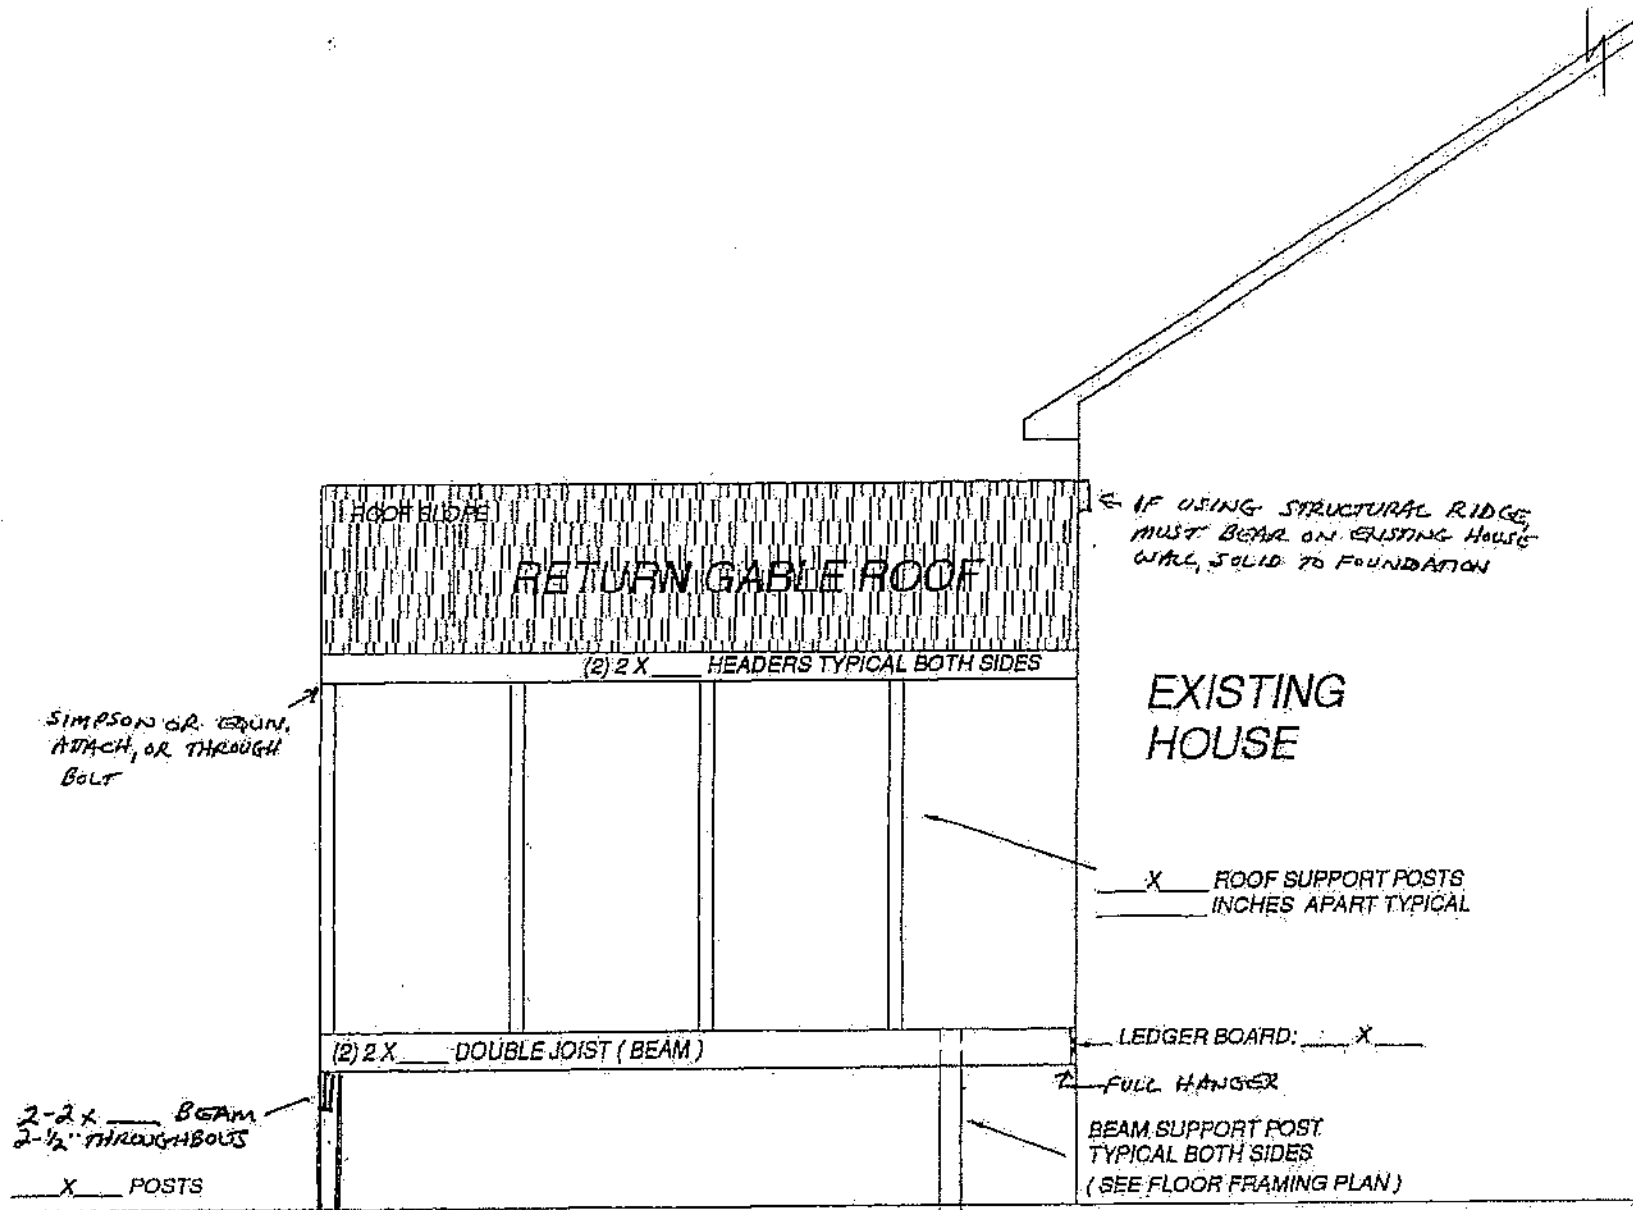

EXAMPLE SIDE VIEW FOR DECK WITH RETURN GABLE ROOF